


Aerotank

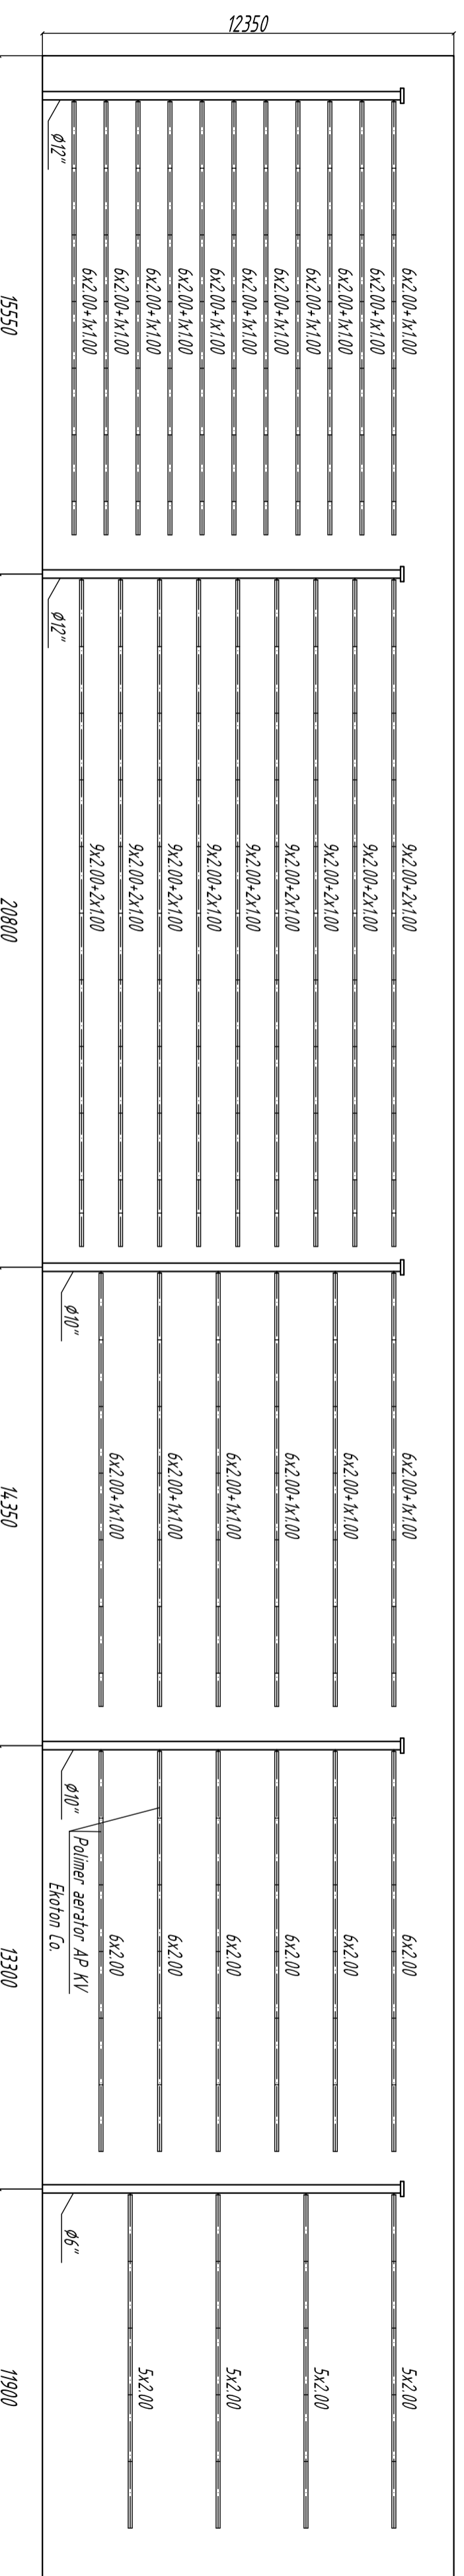

Total length of aeration system is 513m

Notation conventions:

9x2.00+2x1.00 - installation in one branch 9 pcs. aerators which length 2 m and 2 pcs. aerators which length 1 m.

										Israel, Ayalon	
						Signature		Date			
Developing											
engineer		Havrlyova N.Y.									
Technical											
director		Pichakchi M.Y.									
										Aerotank	
										Page	
										1	
										Pages	
										8	
										Ekoton Co	